


PATH NAME: /E1/PARTS/STD/DCN.STDS/708-COM-ASPH-DRV.DGN RMO 03/08/2021

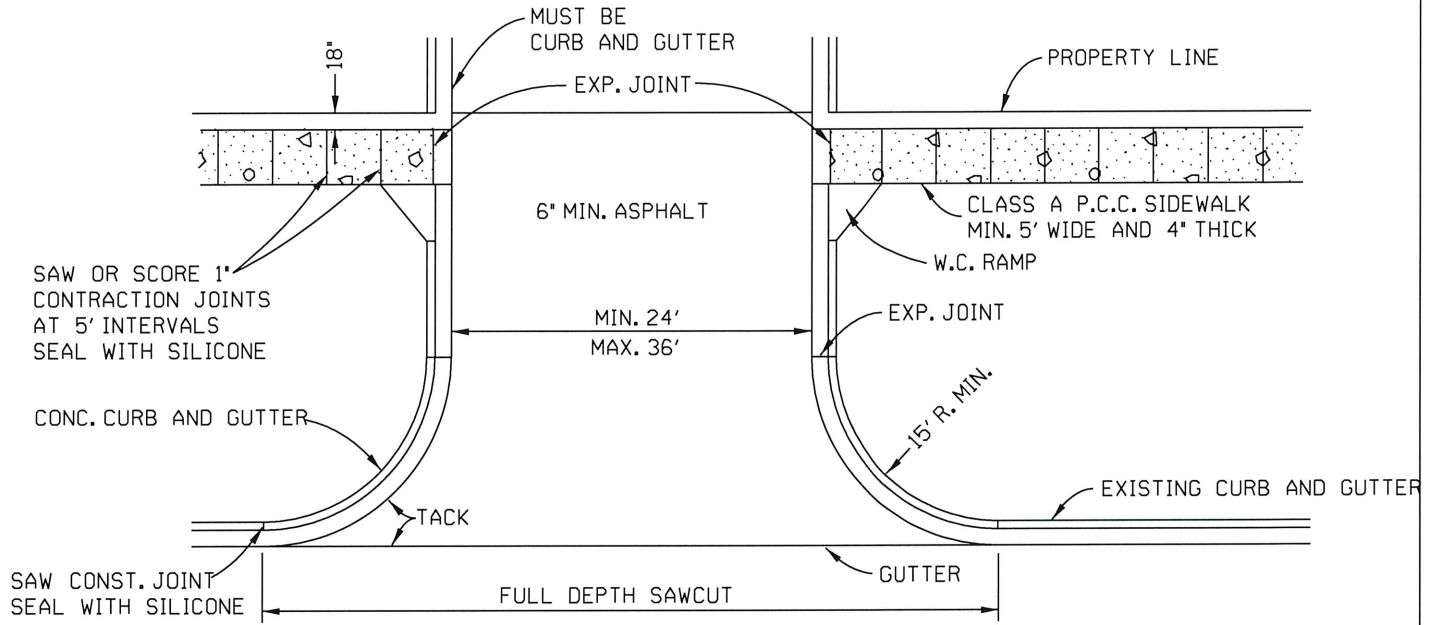

NOTE:
 CONSTRUCTION SHALL BE IN ACCORDANCE WITH STANDARDS 701 THROUGH 704 EXCEPT THAT COMMERCIAL DRIVES INCLUDING SIDEWALKS IN DRIVE AREAS SHALL BE A MINIMUM OF 6" THICK. THIS DESIGN MAY BE USED WITH 6" MINIMUM CLASS A P.C.C. AND INTEGRAL CURB.

THIS STANDARD TO BE USED AT APPROVED LOCATIONS ONLY.

SIDEWALKS AND RAMPS SHALL MEET THE ADA ACCESSIBITIIY TECHNICAL REQUIREMENTS AS SHOWN AT WWW.ACCESS-BOARD.GOV/PROWAG/

COMMERCIAL ASPHALT DRIVEWAY	
CITY OF TULSA, OKLAHOMA ENGINEERING SERVICES DEPARTMENT	
DRAWN BY: R.M.O. CHECKED BY: <i>HAI</i> DATE: MARCH 2022	APPROVED <i>[Signature]</i>
NOT TO SCALE	STANDARD NO. 708