


PATH NAME: /EL/PARTS/STD/DGN.STDS/709-PRKG-LOT.DGN LFM 05/29/2012

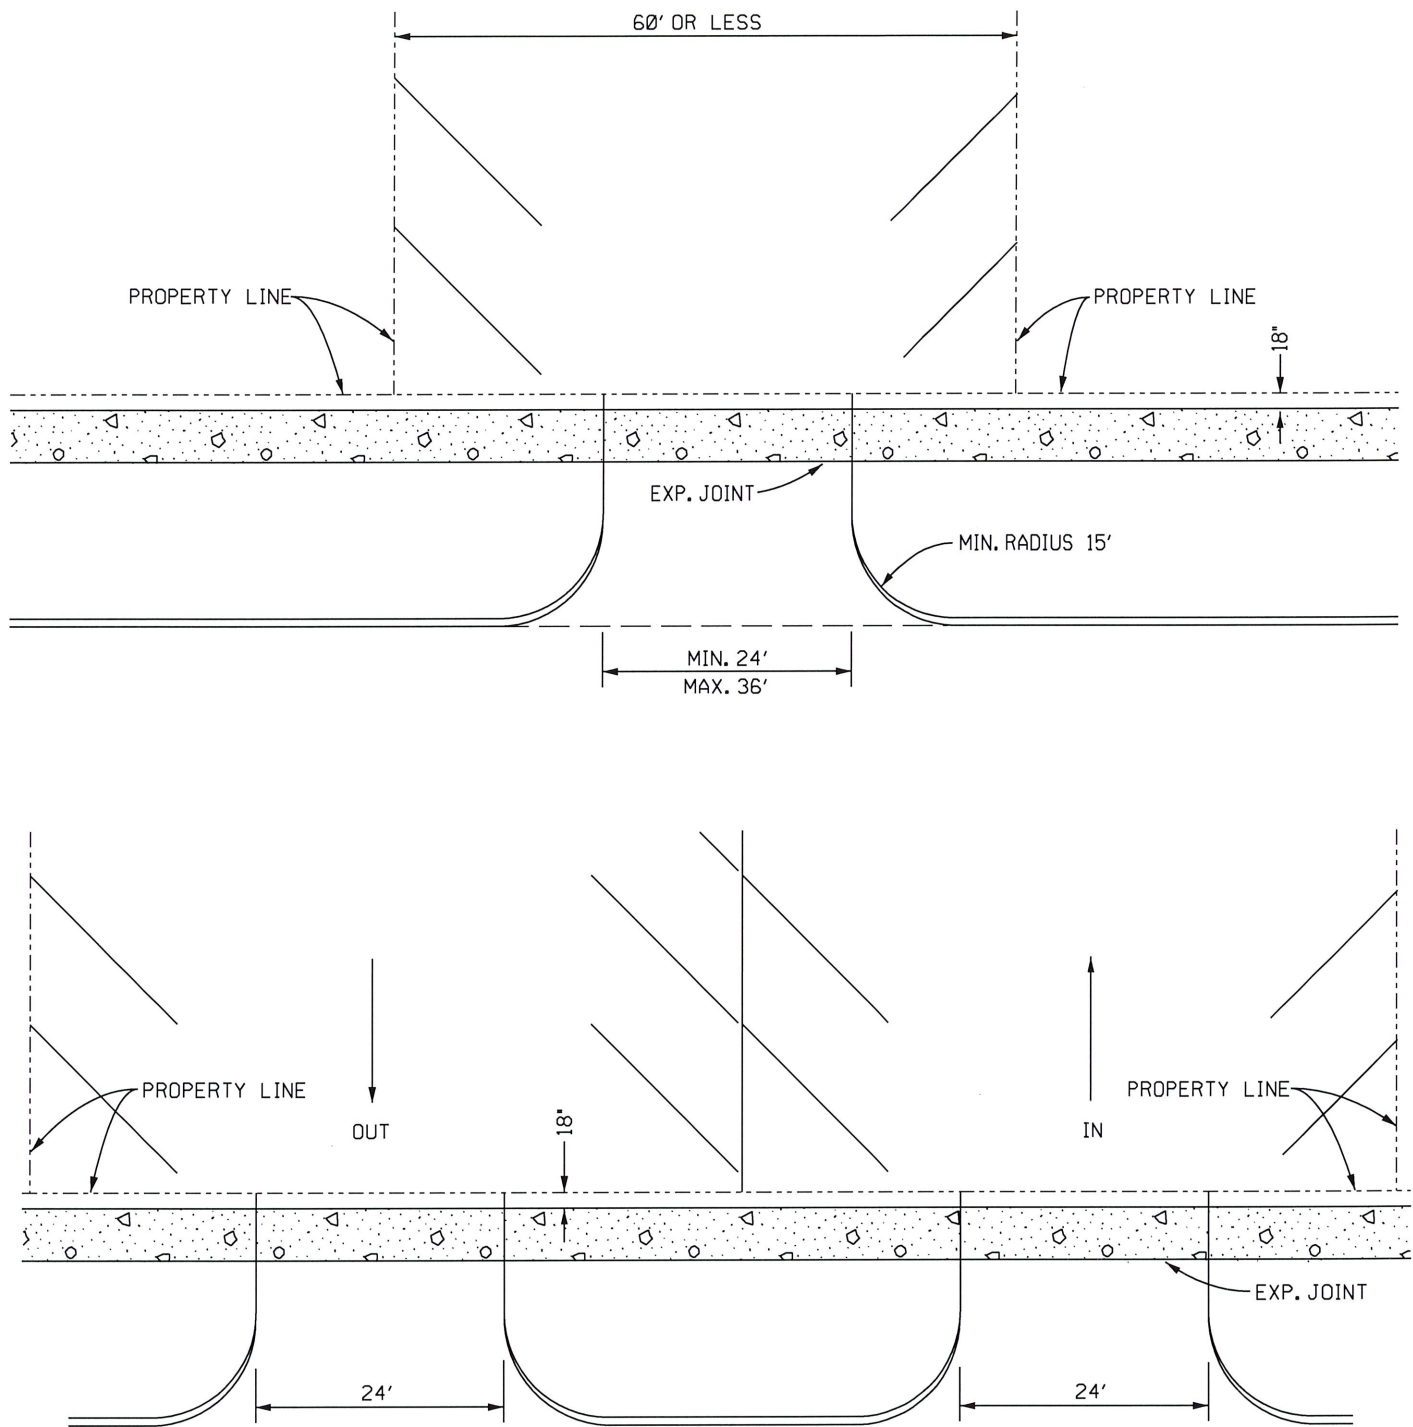

NOTE:  
CONSTRUCTION SHALL BE IN ACCORDANCE WITH STANDARDS  
701 THROUGH 704 EXCEPT THAT COMMERCIAL DRIVES INCLUDING  
SIDEWALKS IN DRIVE AREAS SHALL BE A MINIMUM OF 6" THICK.

PARKING LOTS	
CITY OF TULSA, OKLAHOMA ENGINEERING SERVICES DEPARTMENT	
DRAWN BY: R.M.O. CHECKED BY: <i>HAS</i> DATE: MARCH 2022	APPROVED <i>[Signature]</i>
NOT TO SCALE	STANDARD NO. 709