



BIKE RACK
RE: COT STD. #824

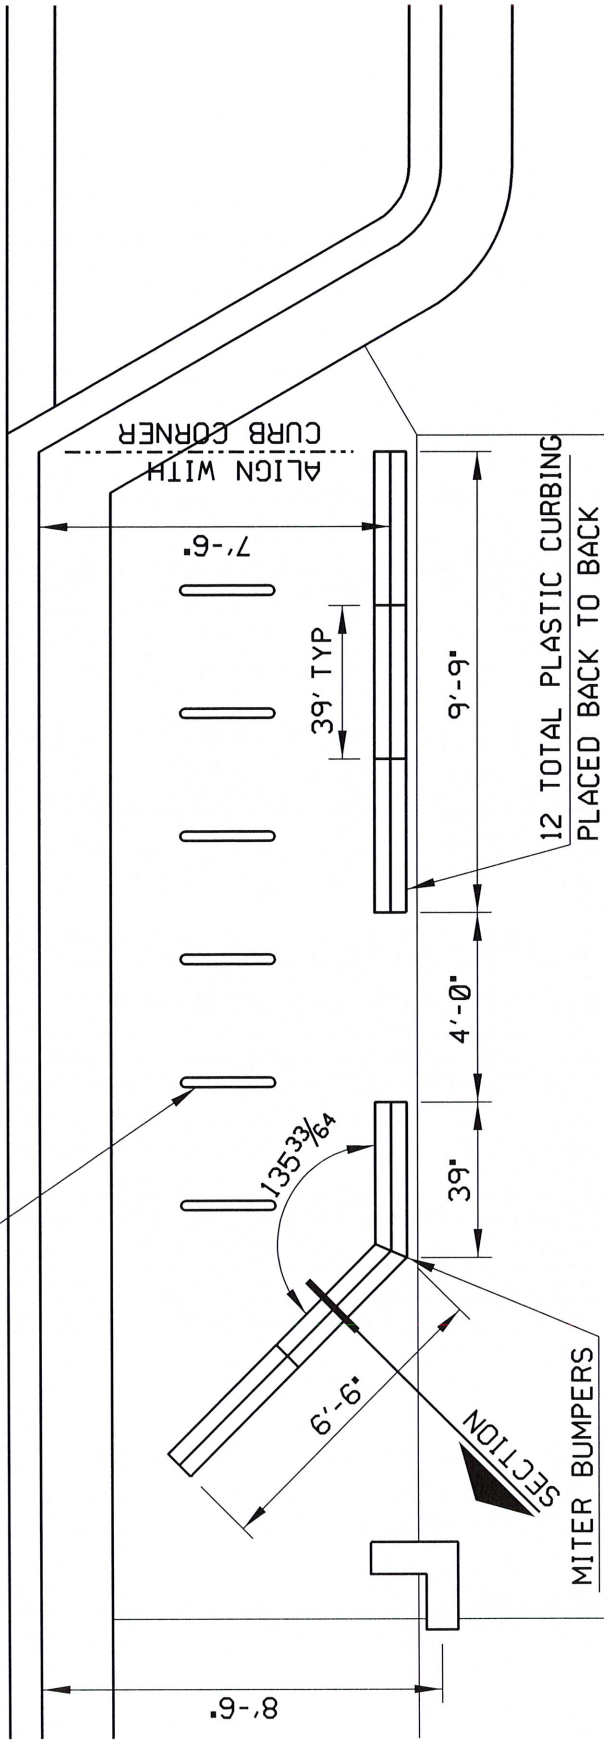

USE THIS DETAIL WHERE ADA CLEARANCE AND SIDEWALK WIDTHS DO NOT ALLOW FOR BIKE RACKS ON SIDEWALKS OR AS APPROVED BY CITY.

TRAFFIC LOGIX SUPERFLEX CURB OR APPROVED EQUAL

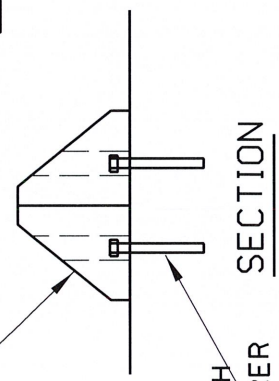

BIKE CORRAL DETAIL	
CITY OF TULSA, OKLAHOMA ENGINEERING SERVICES DEPARTMENT	
DRAWN BY: R.M.O.	APPROVED:
CHECKED BY: HHS	DATE: MARCH 2022
NOT TO SCALE	STANDARD NO. 814