



WORDED STREET NAME SIGNS

NUMBERED STREET NAME SIGNS

GROUND
SIGNS

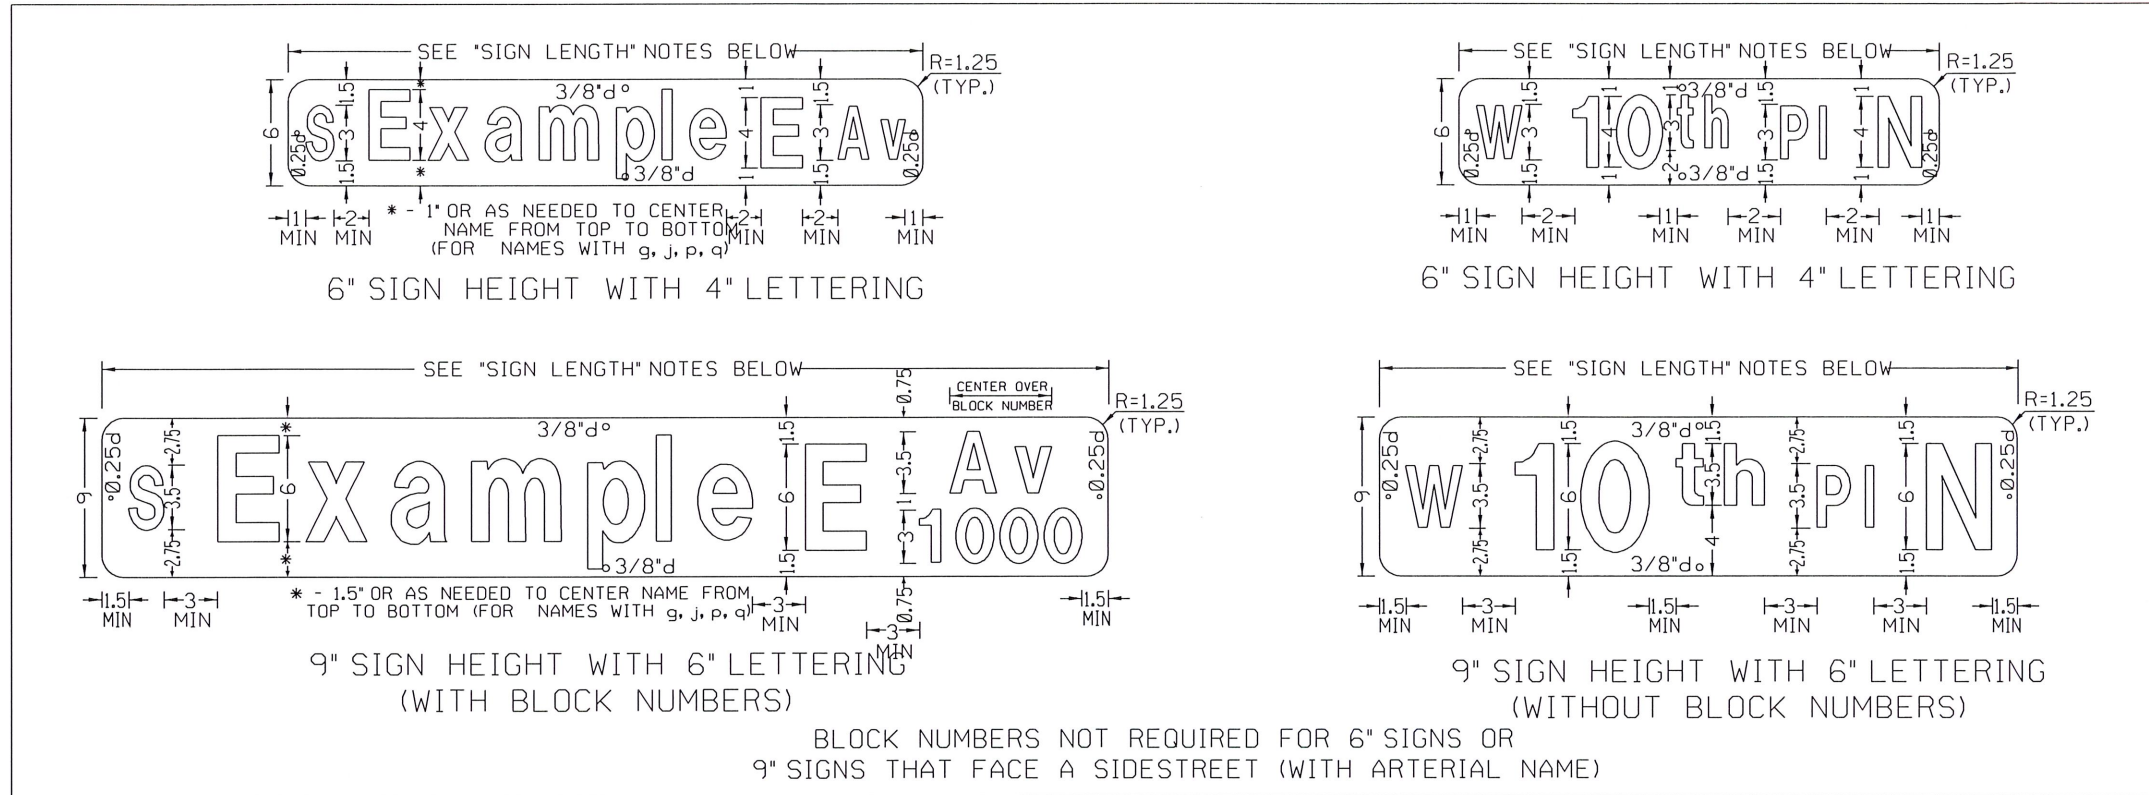

OVERHEAD
SIGN

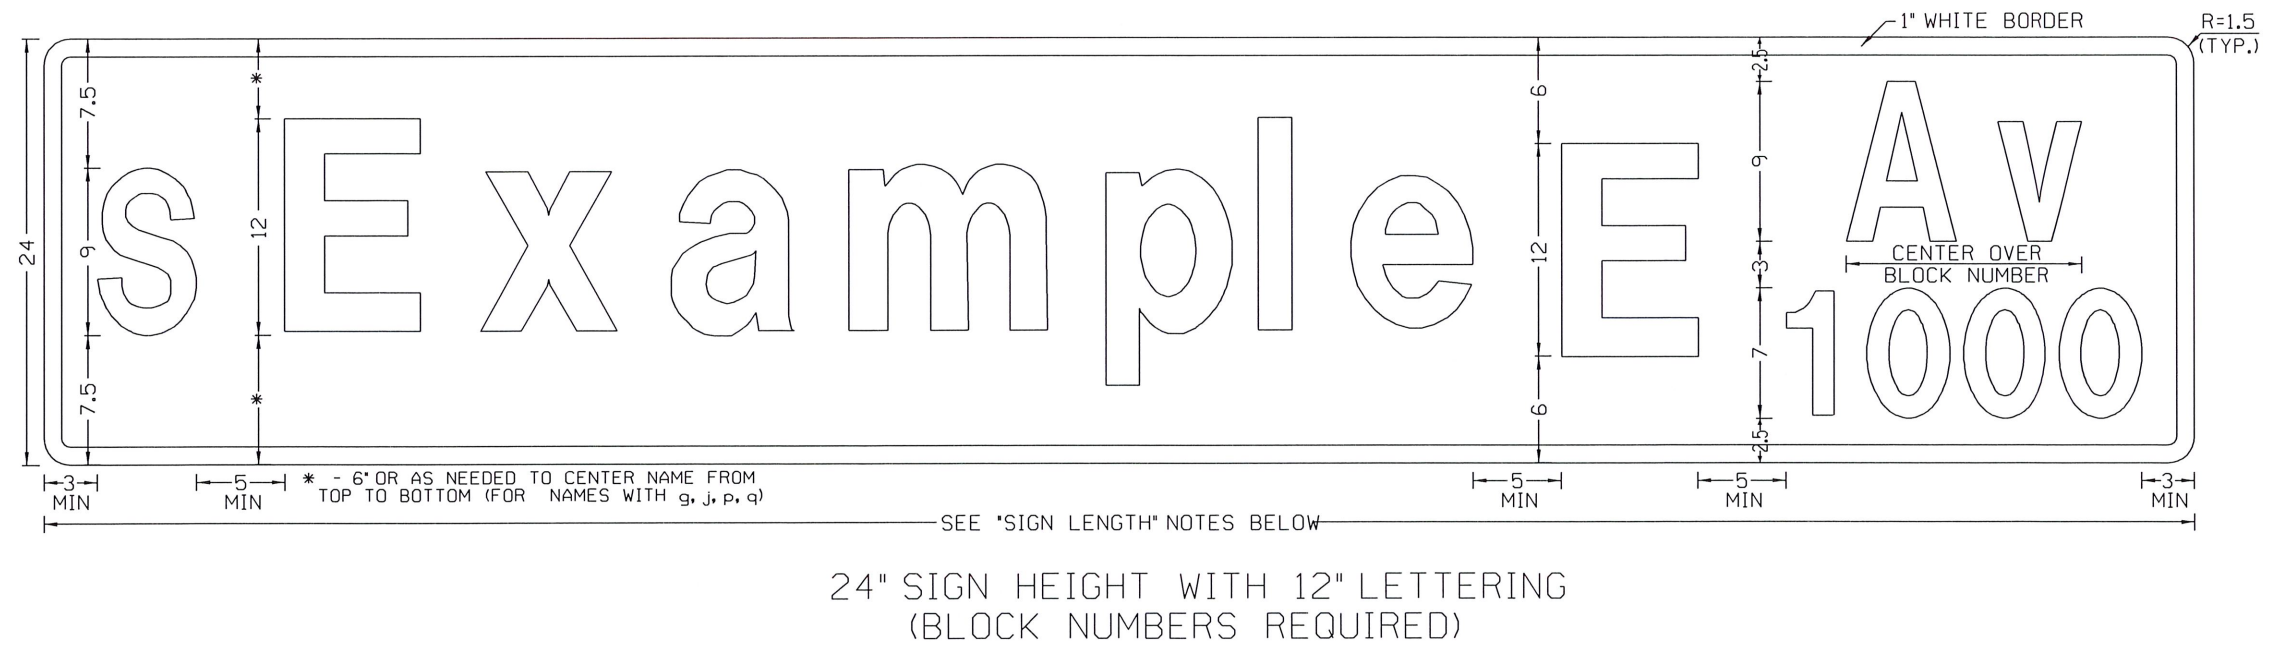

NOTES:

- 1) FONT SHALL BE SERIES C, STANDARD HIGHWAY.
- 2) DIMENSIONS AND MINIMUMS ARE PROVIDED FOR GENERAL GUIDANCE. EACH SIGN SHALL BE CUSTOM FORMATTED AS NEEDED TO MAINTAIN A CONSISTENT AND BALANCED APPEARANCE. ADJUSTMENTS SHALL BE KEPT TO THE MINIMUM NECESSARY.
- 3) ALL DIMENSIONS SHOWN ARE IN INCHES
- 4) BOLT HOLES SHALL BE CENTERED ON SIGN, 1/2" O.C. FROM EDGE

SIGN LENGTH:

- 1) SIGN LENGTH SHALL BE AS NEEDED TO MEET LETTERING WIDTHS AND MINIMUM SPACINGS SHOWN.
- 2) ROUND UP SIGN LENGTH TO NEAREST 6" INCREMENT (48" MAXIMUM FOR GROUND-MOUNT SIGNS).
- 3) EXTRA SPACING TO BE EVENLY DIVIDED AMONG MINIMUM SPACINGS SHOWN.

COLOR LEGEND:

- PUBLIC STREETS: WHITE LETTERING ON GREEN BACKGROUND
PRIVATE STREETS: WHITE LETTERING ON BLACK BACKGROUND

REVISION	BY	DATE

Walter
CITY ENGINEER

Kent W. King
CITY TRAFFIC ENGINEER

CITY OF TULSA, OKLAHOMA
ENGINEERING SERVICES DEPARTMENT

STREET NAME SIGNS

DATE: MARCH 2022

STD. 608A