


PATH NAME: /E1/PARTS/STD/DCN/STD/611-pole-wr-detailed.dgn RSB 07/22/2021

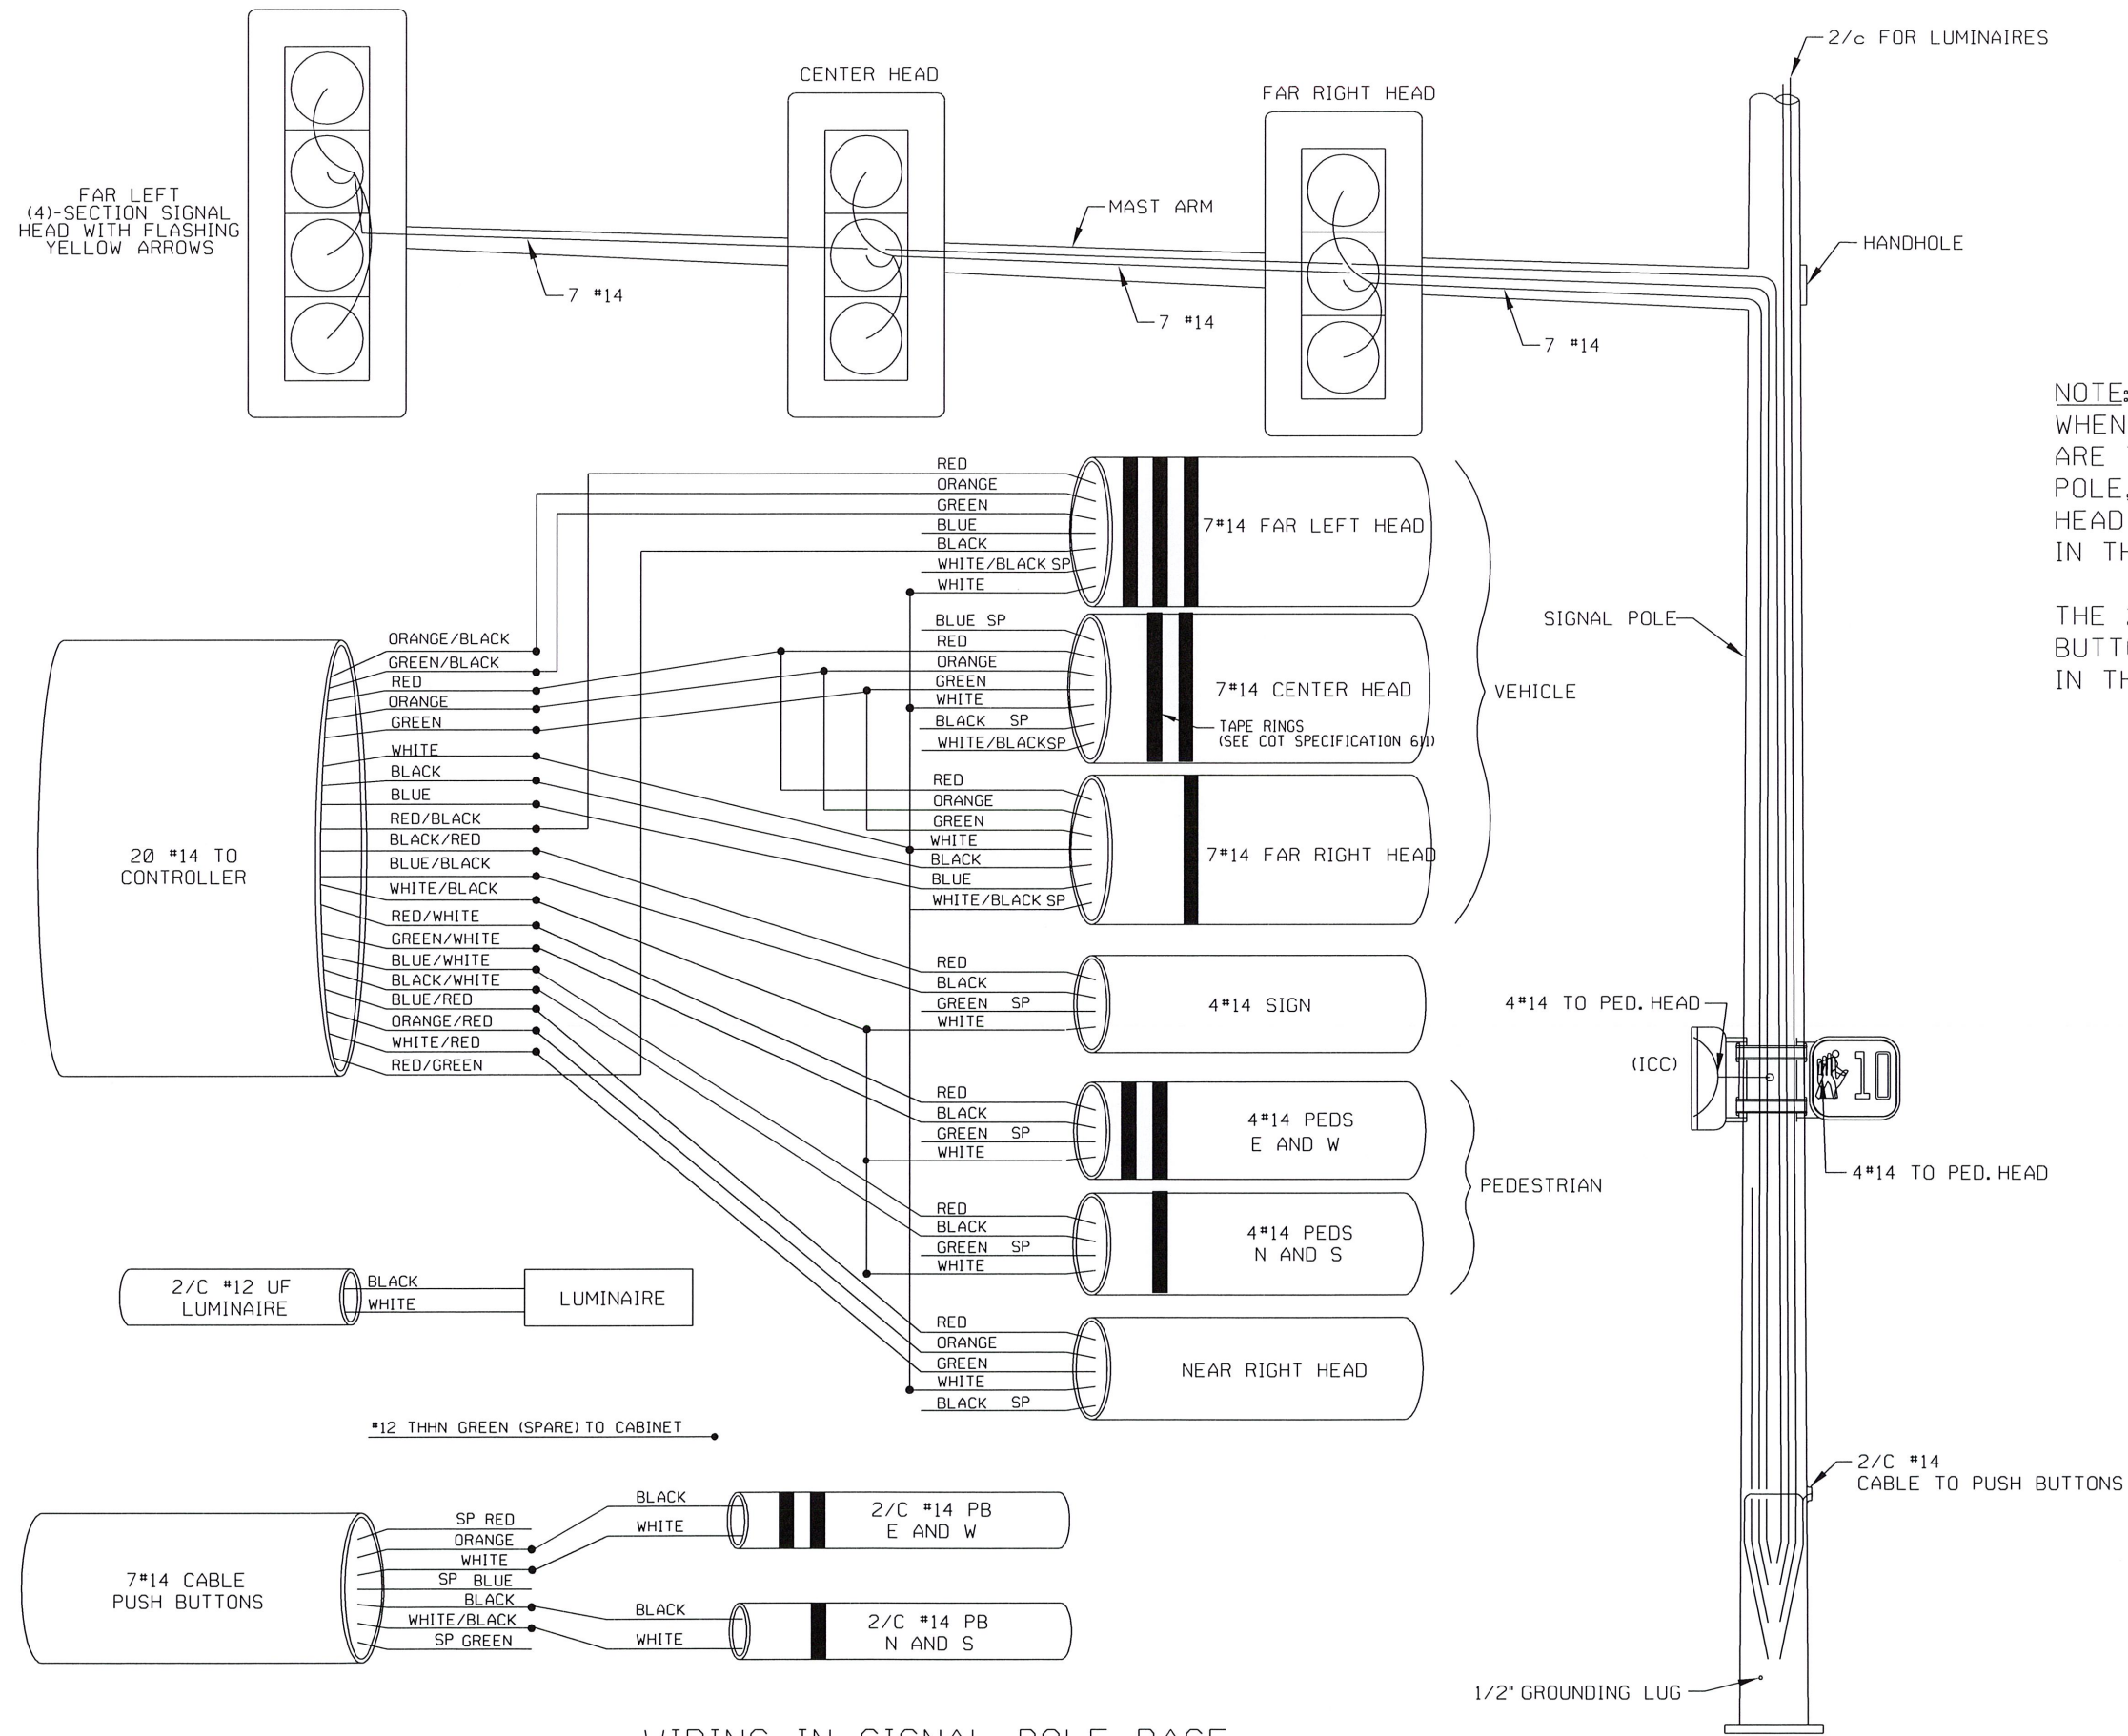

NOTE:
 WHEN PEDESTRIAN HEADS AND PUSH BUTTONS ARE TO BE LOCATED ON SEPERATE PEDESTAL POLE, THE 4 CONDUCTOR FOR THE PEDESTRIAN HEAD SHALL BE SPLICED TO THE 20 CONDUCTOR IN THE SIGNAL BASE AND RAN TO THE PEDESTAL
 THE 2 CONDUCTOR FOR THE PEDESTRIAN PUSH BUTTON SHALL BE SPLICED TO THE 7 CONDUCTOR IN THE SIGNAL BASE AND RAN TO THE PEDESTAL.

CITY OF TULSA, OKLAHOMA
 ENGINEERING SERVICES DEPARTMENT

Keith V. Reddy
 CITY ENGINEER

Keith V. Reddy
 CITY TRAFFIC ENGINEER

POLE WIRING DETAIL

DATE: MARCH 2022

STD. 611C

REVISION	BY	DATE